



UPPER FLOOR

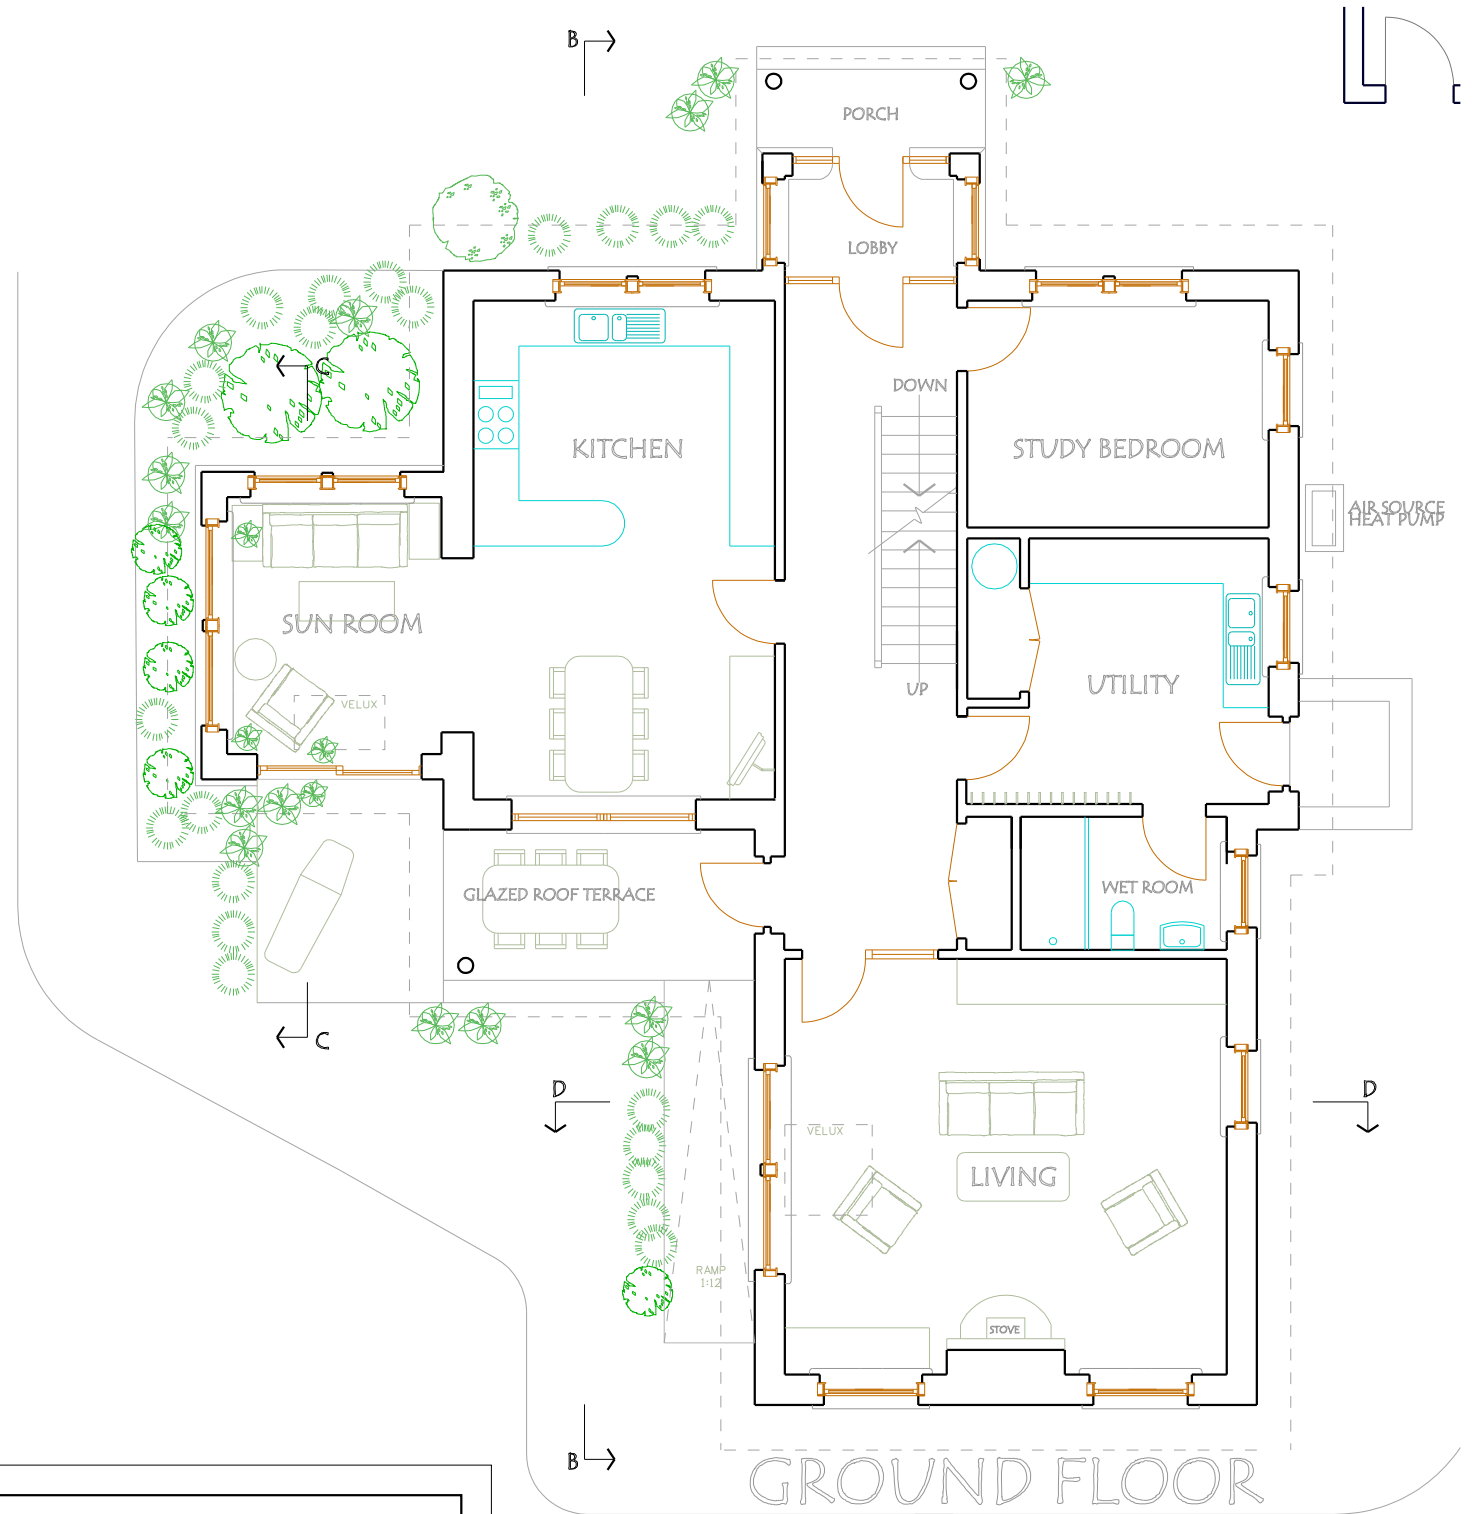

GROUND FLOOR

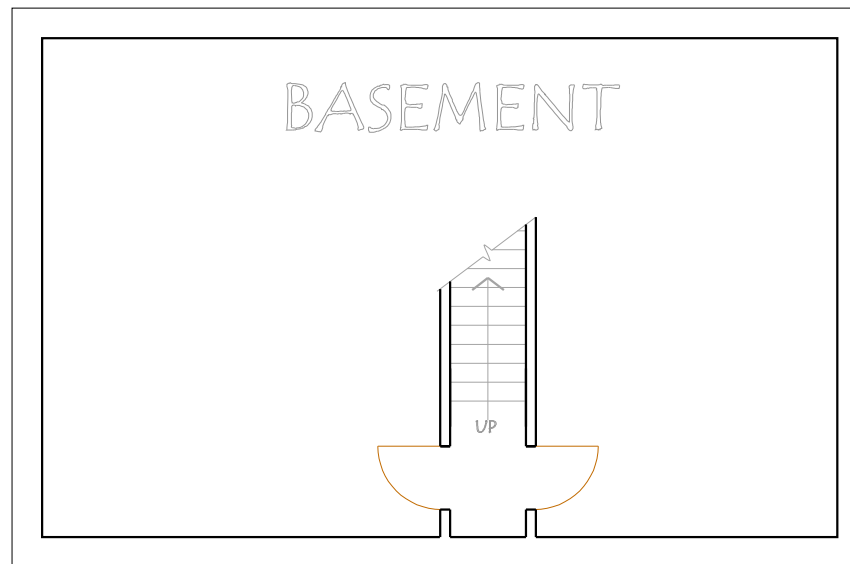

BASEMENT

<b>Finlayson Architects</b>		
Easter Tullybannocher, Comrie Perthshire, PH6 2JY phone 01764 679 677 email mail@finlaysonarchitects.co.uk		
client <b>K Construction</b>		
project <b>New House by Dulnian Bridge Strathspey</b>		
drawing <b>Floor Plans</b>		
scale in metres 1:100@A3	date <b>January 2018</b>	
job no. <b>17402</b>	dwg no. <b>L02</b>	revision